


1. OVERHEAD

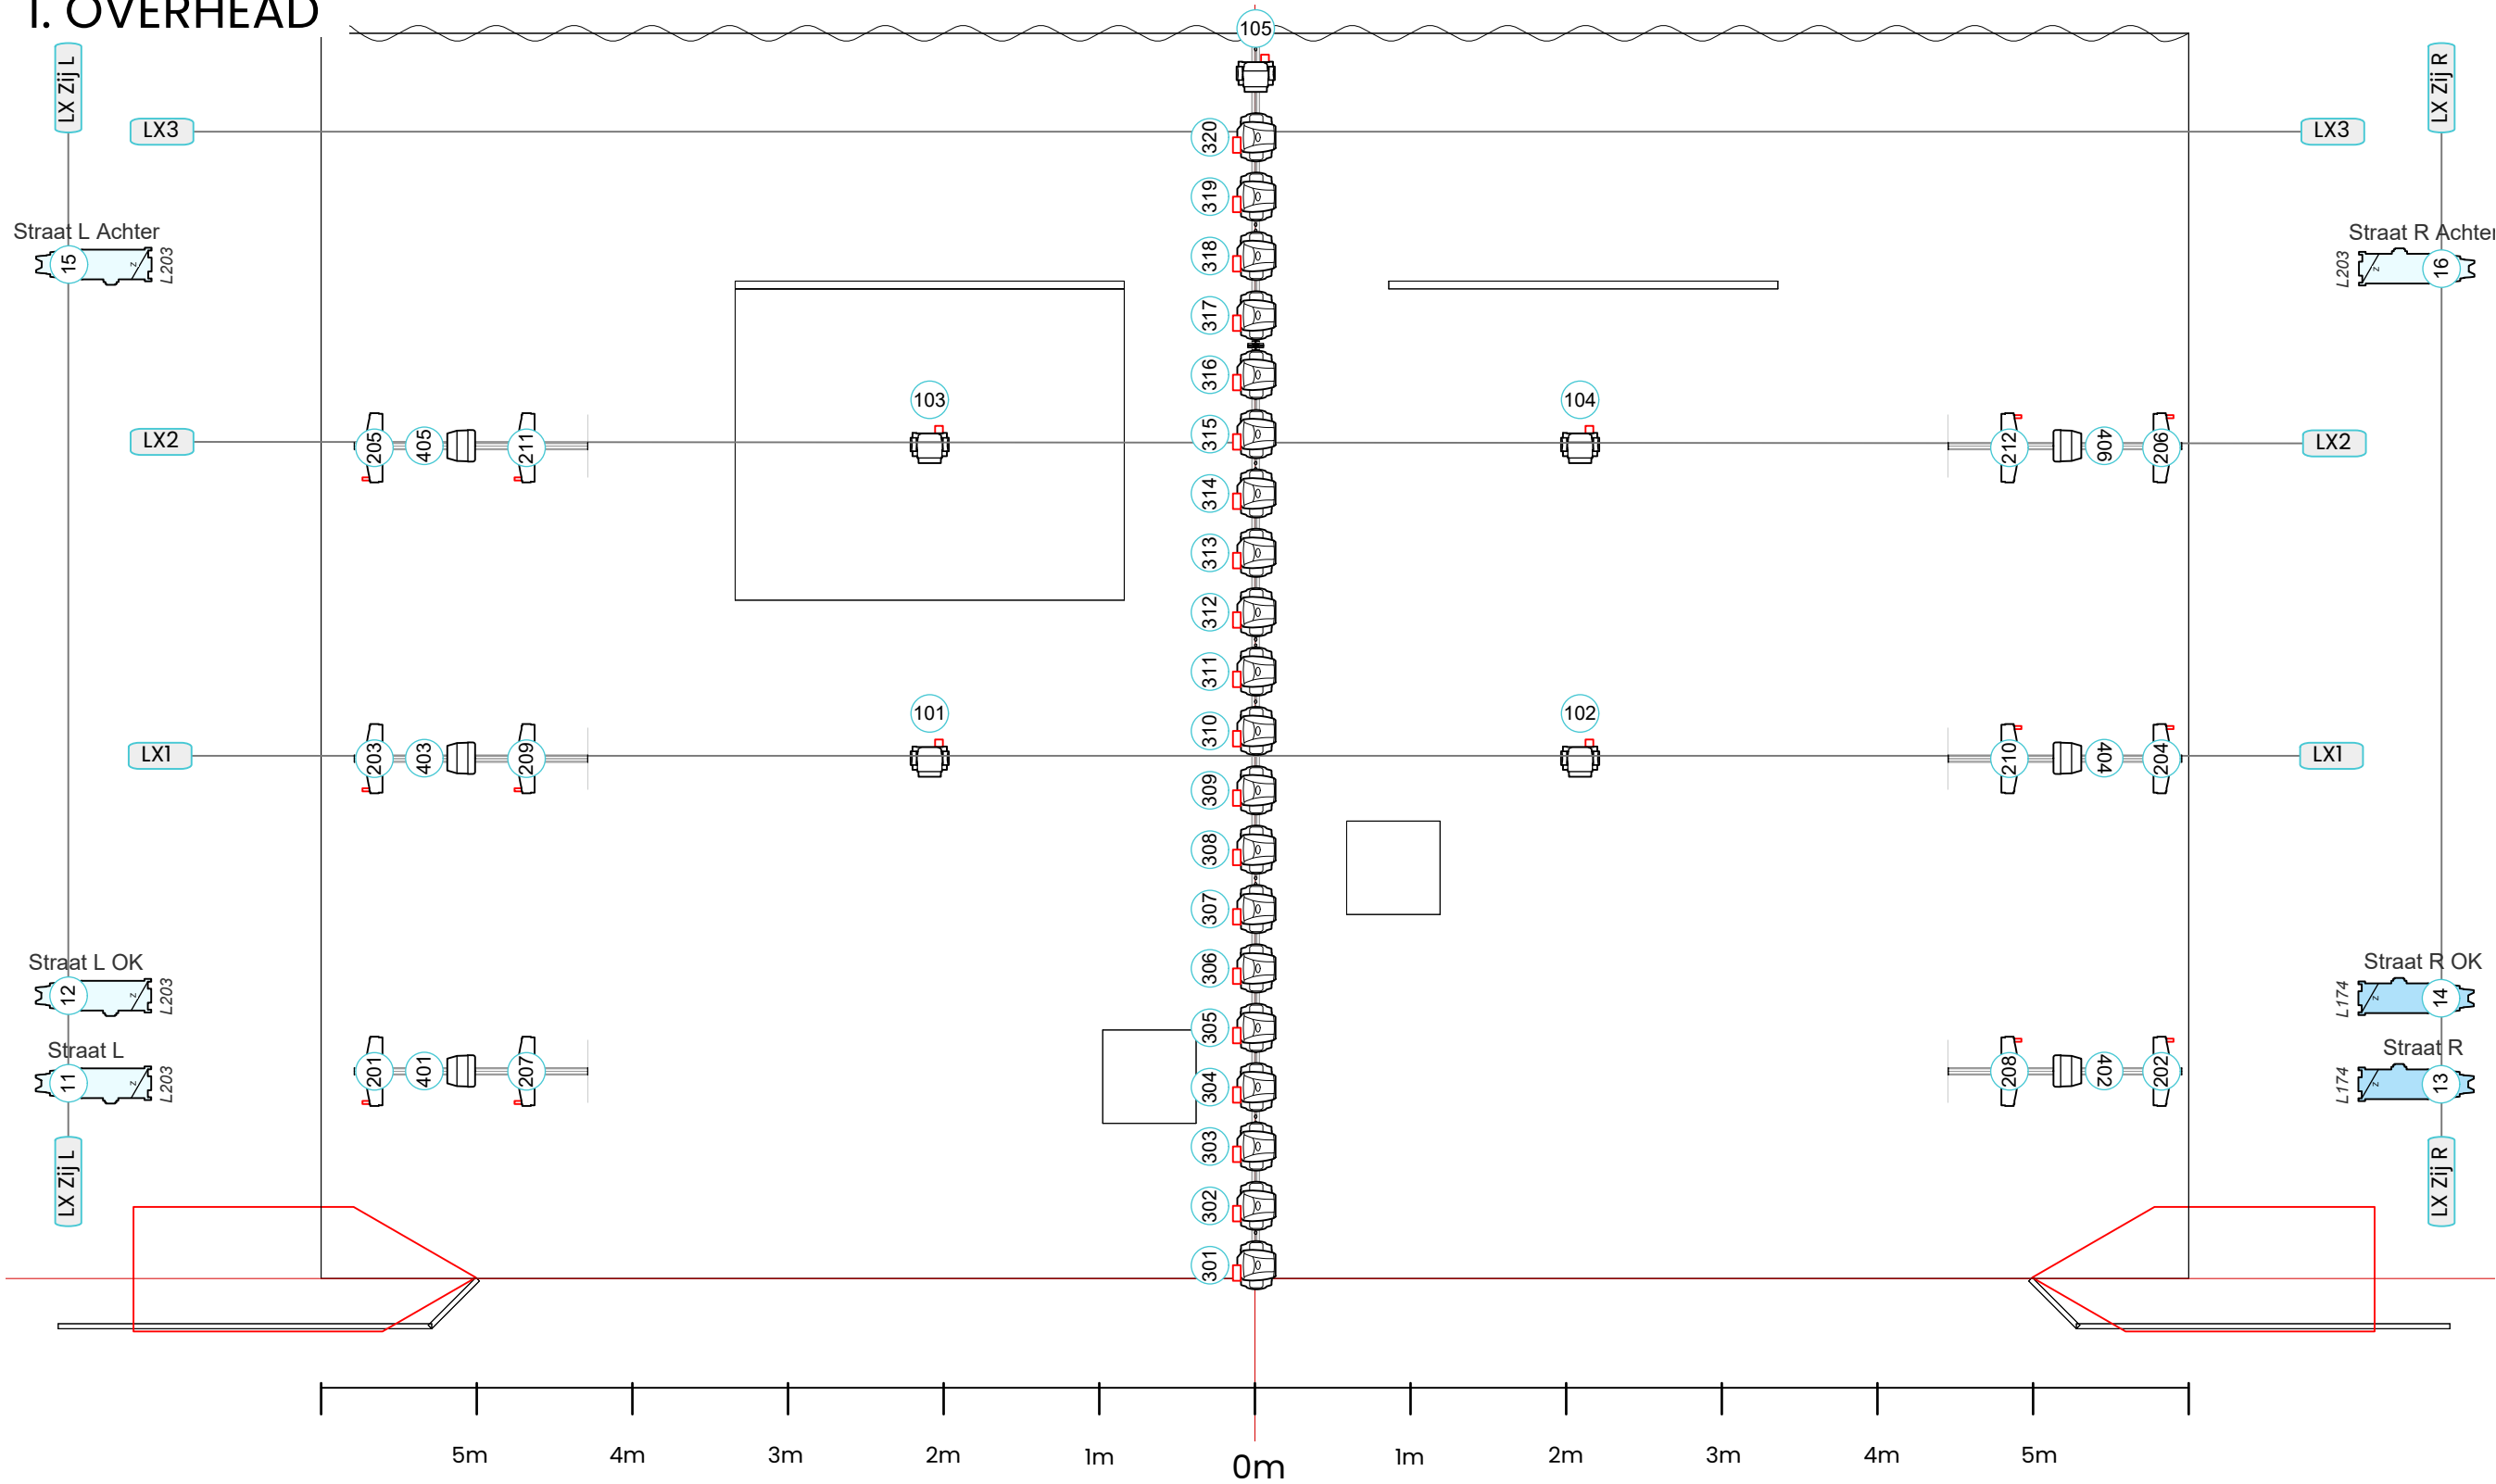

Key

Static Fixtures		
	IP LED PAR RGBW	06
	Beamz Pro BS1100IP	12
Moving Fixtures		
	V-Show Mac Aura	05
	X80 Beam Moving Head	20
SFX		
	Look Unique 2.1 + Fan	01

Lighting Designer	Jasper Nijholt
Assistant Lighting Designer	Stef Oude Nijhuis
Board operator	TBD
Technical Producer	Jeroen Pluijmers

This drawing represents visual concepts and construction suggestions only. The designer is unqualified to determine the structural or electrical appropriateness of the design and will not assume responsibility for improper engineering, construction, handling or use. All materials and construction must comply with the most stringent applicable Federal and local Fire, safety, Energie and Environmental Codes.

Any use or distribution of this drawing other than as required for producing **Lloyds Company** production of **Kabiteni** is explicitly prohibited and is a violation of copyright laws internationally. Any unauthorized distribution or use will result in legal action on behalf of the designer. This drawing and lighting design are copyrighted by Jasper Nijholt Lighting Design. All rights reserved.




Kabiteni

Date	Nov, 2025
Sheet Title	OVERHEAD
Paper size	A3
Units	MM
Scale	N/A
Drawn by	SON
Version	3
Sheet no.	1 OF 1

Unit	Quantity	Notes
L203 Special Blok L	7	
OW	1	Totaal
OW	2	Totaal
OW	3	Totaal
L203 Special Center	8	
OW	4	Totaal
OW	5	Totaal
OW	6	Totaal
L203 Special RV	9	

ZAALBRUG

Typical

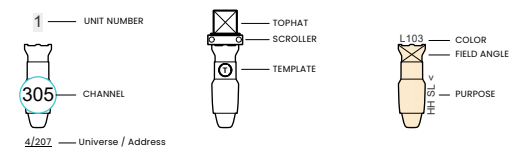

Color Summary

Color	Size	Count
○ TBD	-	-

Channel info

Practicals	Special FX
N/A	N/A

Revisions

Version	Revision	Date
V1	Concept design	21-10-2025
V2	Voor de montage	30-10-2025
V3	No de montage	30-10-2025

General Notes

- Do not scale of prints.
- Please consult paperwork for units requiring tophats.
- Provide spare units of all types.
- Please have Blackwrap and Black Tac on hand at focus.
- Confirm placement of all ladders and booms on site with designer prior to securing in place.
- Stiffen all electric pipes.
- Please have L209 (3/16" - 1 esp), L253 (front), L256 (light front), L257 (1/4 front) on hand at focus.

Index

Filename	Sheet no.	Sheet title
JNLD - Lloyds Company - Kabiteni - v3.vwx	1	OVERHEAD

JASPER NIJHOLT LIGHTING DESIGN